


**MANTLE CLEARANCE-COMBUSTIBLE
TIMBER MANTEL**

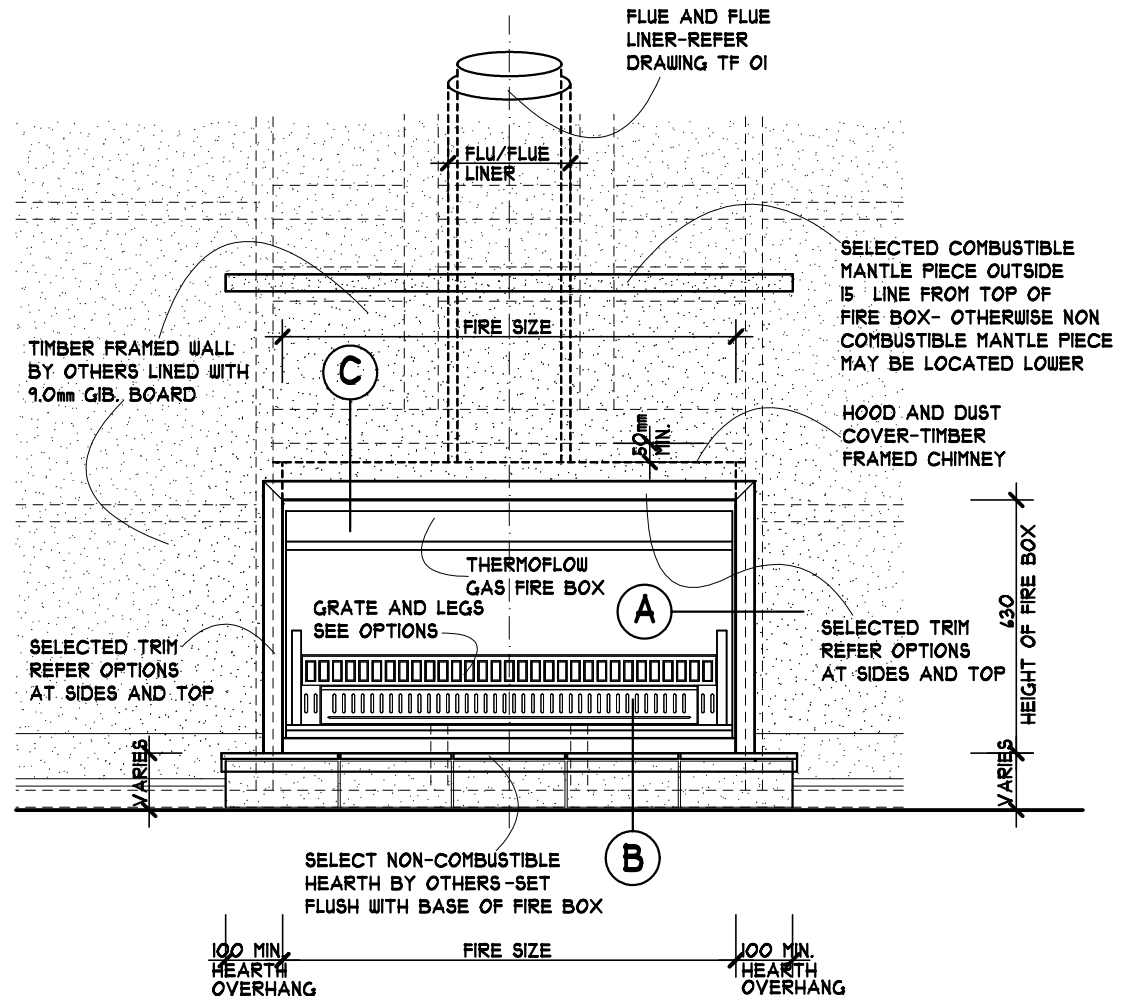

THERMOFLOW FIRE ELEVATION
SCALE 1:20

REFER SHEET TF-04 FOR FINISHING/TRIM
DETAILS A/B/C

Living Flame

343B Church Street
Penrose Auckland
Ph 09 4221148 Fax 09 4221179
PO Box 12964 Penrose Auckland 1642
email info@livingflame.co.nz
webb www.livingflame.co.nz

DRAWING TITLE
**INSTALLATION DETAILS
THERMOFLOW FIRE-FINISHING DETAILS
COMBUSTIBLE MANTLE CLEARANCE**

© COPYRIGHT LIVING FLAME 2006

DRAWN	R WILLIAMS
DATE	2-10-08
SCALE	1:20
REVISED	20-4-10
DRAWING NUMBER	TF-05

TECHNICAL DETAILS ARE SUBJECT TO CHANGE AND THE USE OF ANY LIVING FLAME DETAILS IS INTENDED FOR ESTIMATING PURPOSES ONLY AND SHALL BE VERIFIED BY THE DESIGNER/BUILDER TO INCLUDE SPECIFIC INSTALLATION DETAILS FOR THE SPECIFIC INSTALLATION CIRCUMSTANCES.